




NEWPORT

GLASS SHOWER ENCLOSURE BARN DOOR



ELEVATION

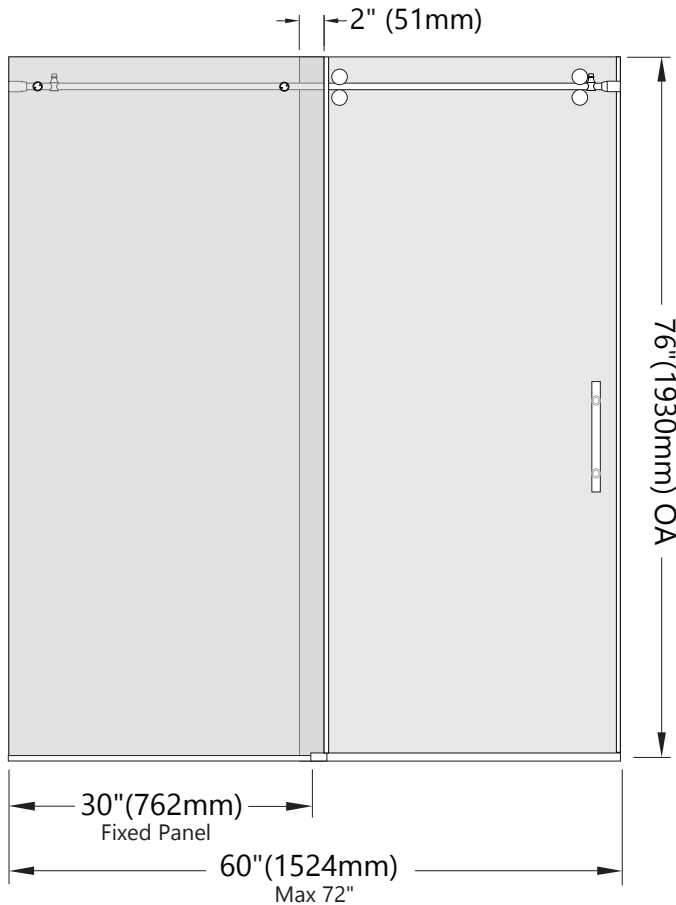

Available Finishes:

Matte Black  Polished  Brushed 

HARDWARE



INCLUDED INSTALLATION HARDWARE



Architectural
Concepts

O (888) 248 2724
E info@archconceptsllc.com

18505 Longs Way
Parker, CO 80134


archconceptsllc.com

NEWPORT

GLASS SHOWER ENCLOSURE BARN DOOR

SIDE ELEVATION

DIMENSIONS

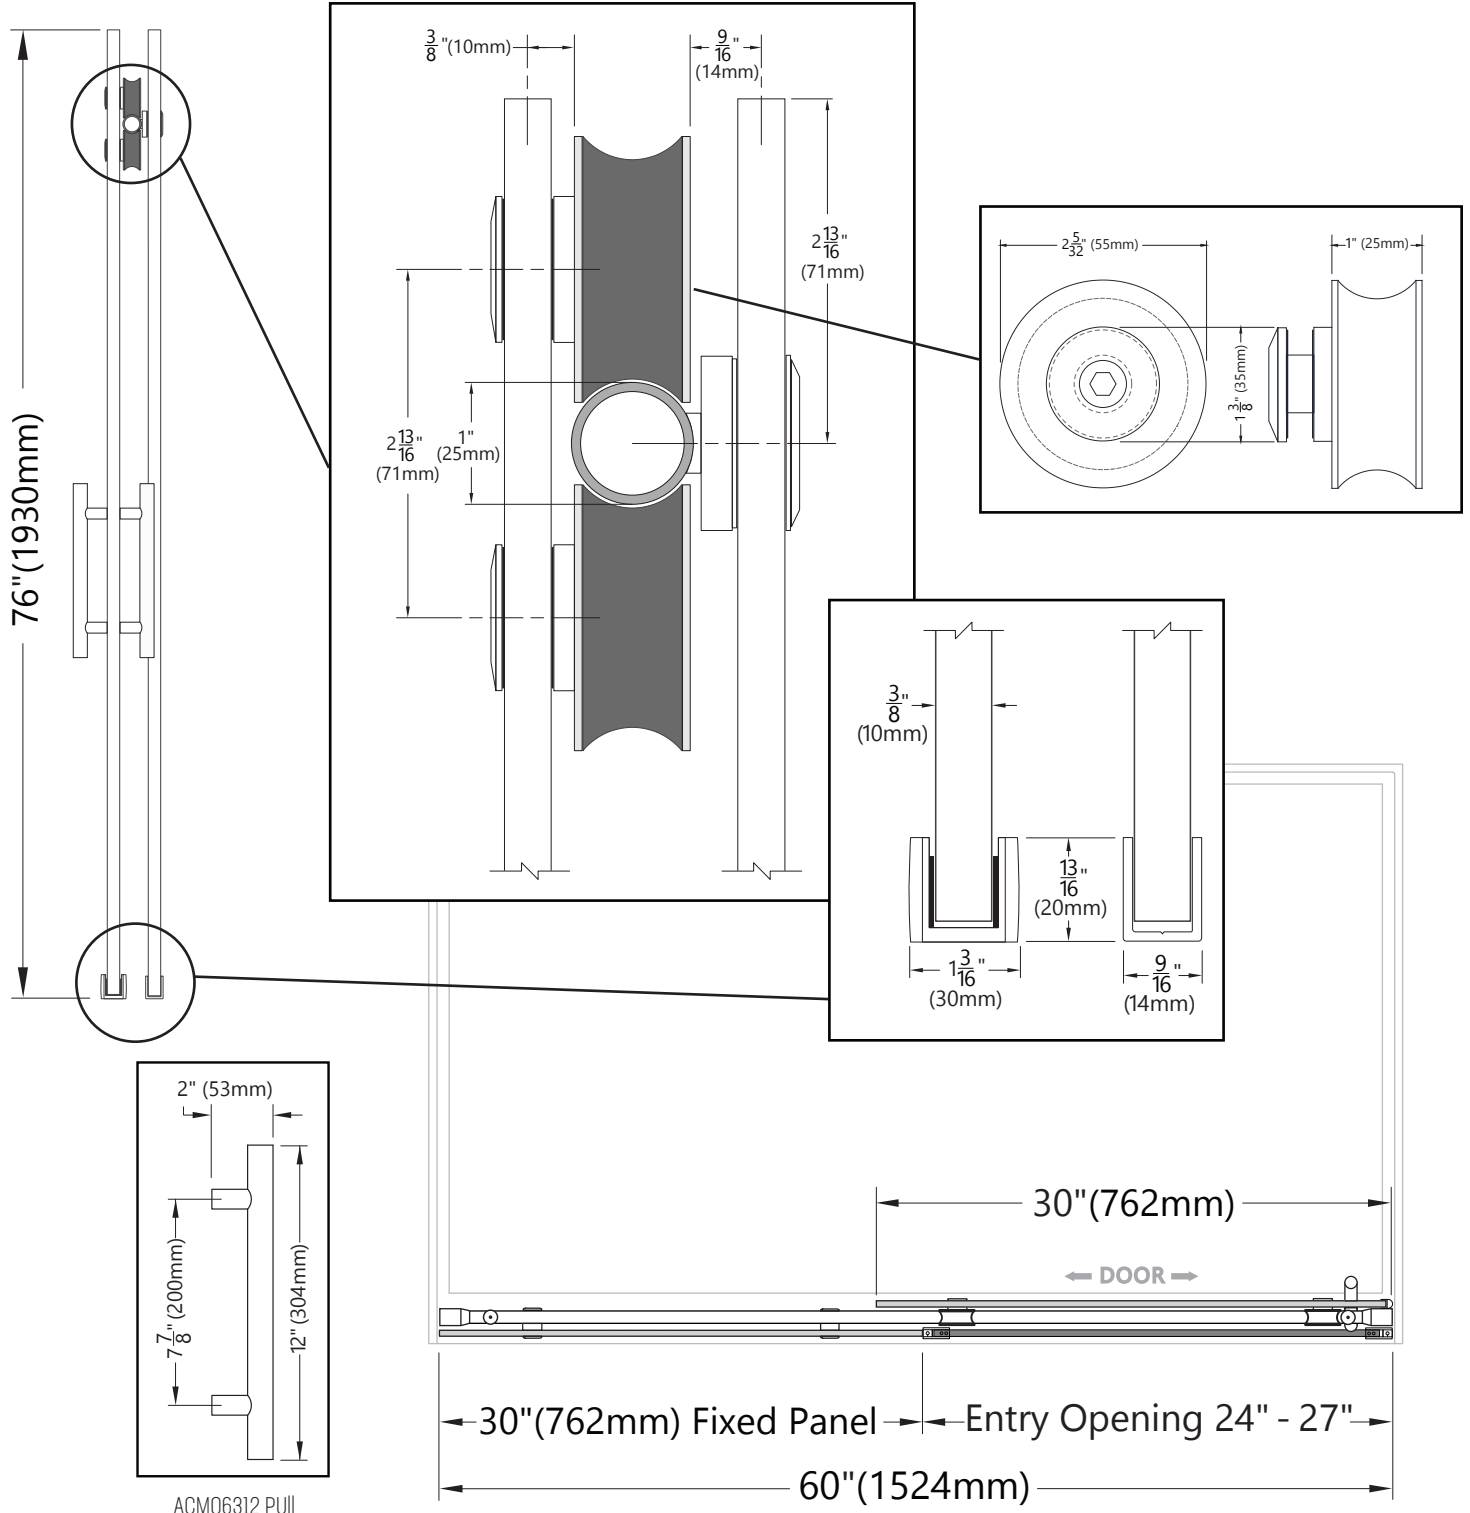

Architectural Concepts

(888) 248 2724 | (720) 259 5358 | info@archconceptsllc.com | 18505 Longs Way, Parker, CO 80134 | archconceptsllc.com

<https://www.archconceptsllc.com/products/shower-enclosures/sliding-barn-door/>


Page 2 of 2

Revised 11-01-23

NEWPORT TOWEL BAR ALT

GLASS SHOWER ENCLOSURE BARN DOOR

ALTERNATE GLASS OPTION WITH 24" TOWEL BAR ON FIXED PANEL

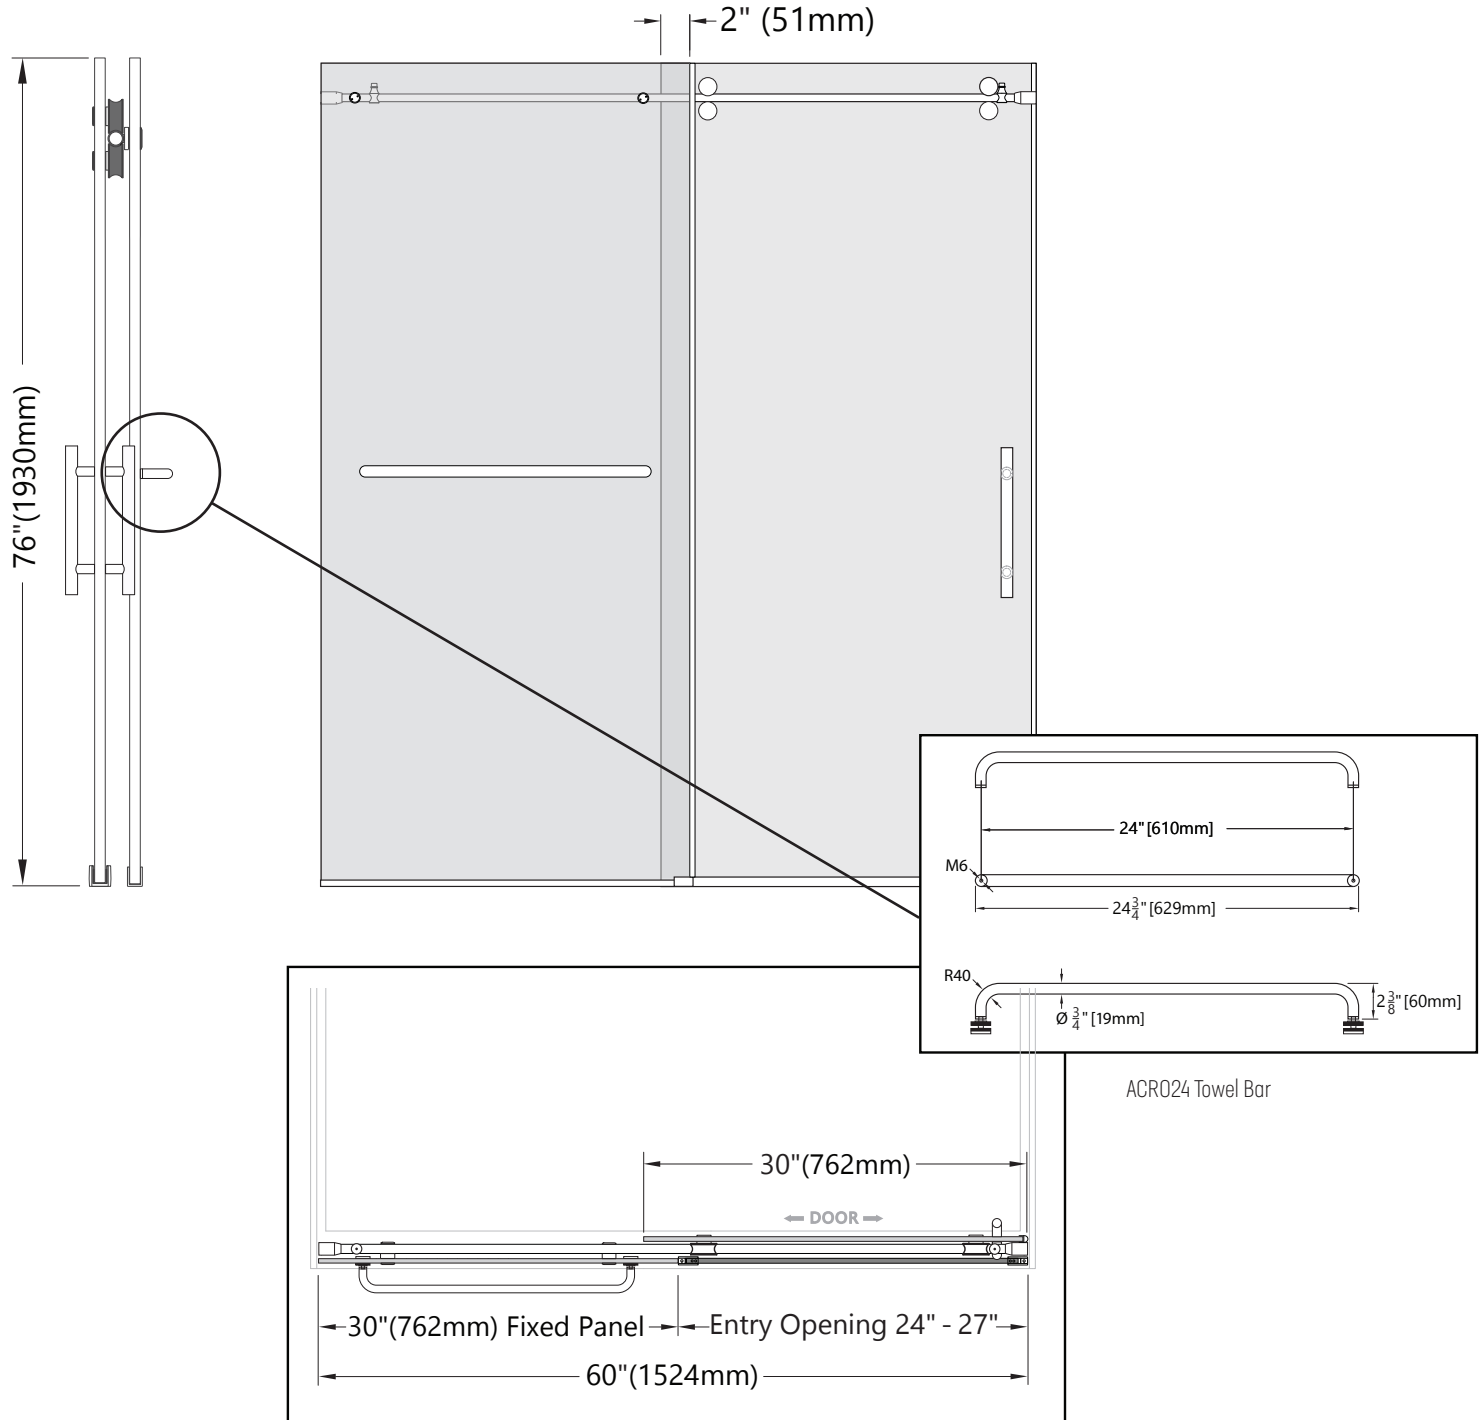

Architectural Concepts

(888) 248 2724 | (720) 259 5358 | info@archconceptsllc.com | 18505 Longs Way, Parker, CO 80134 | archconceptsllc.com

<https://www.archconceptsllc.com/products/shower-enclosures/sliding-barn-door/>

Page 2 of 2

Revised 11-01-23