




# FRESNO

GLASS SHOWER ENCLOSURE BY-PASS DOOR

## SIDE ELEVATION

## DIMENSIONS

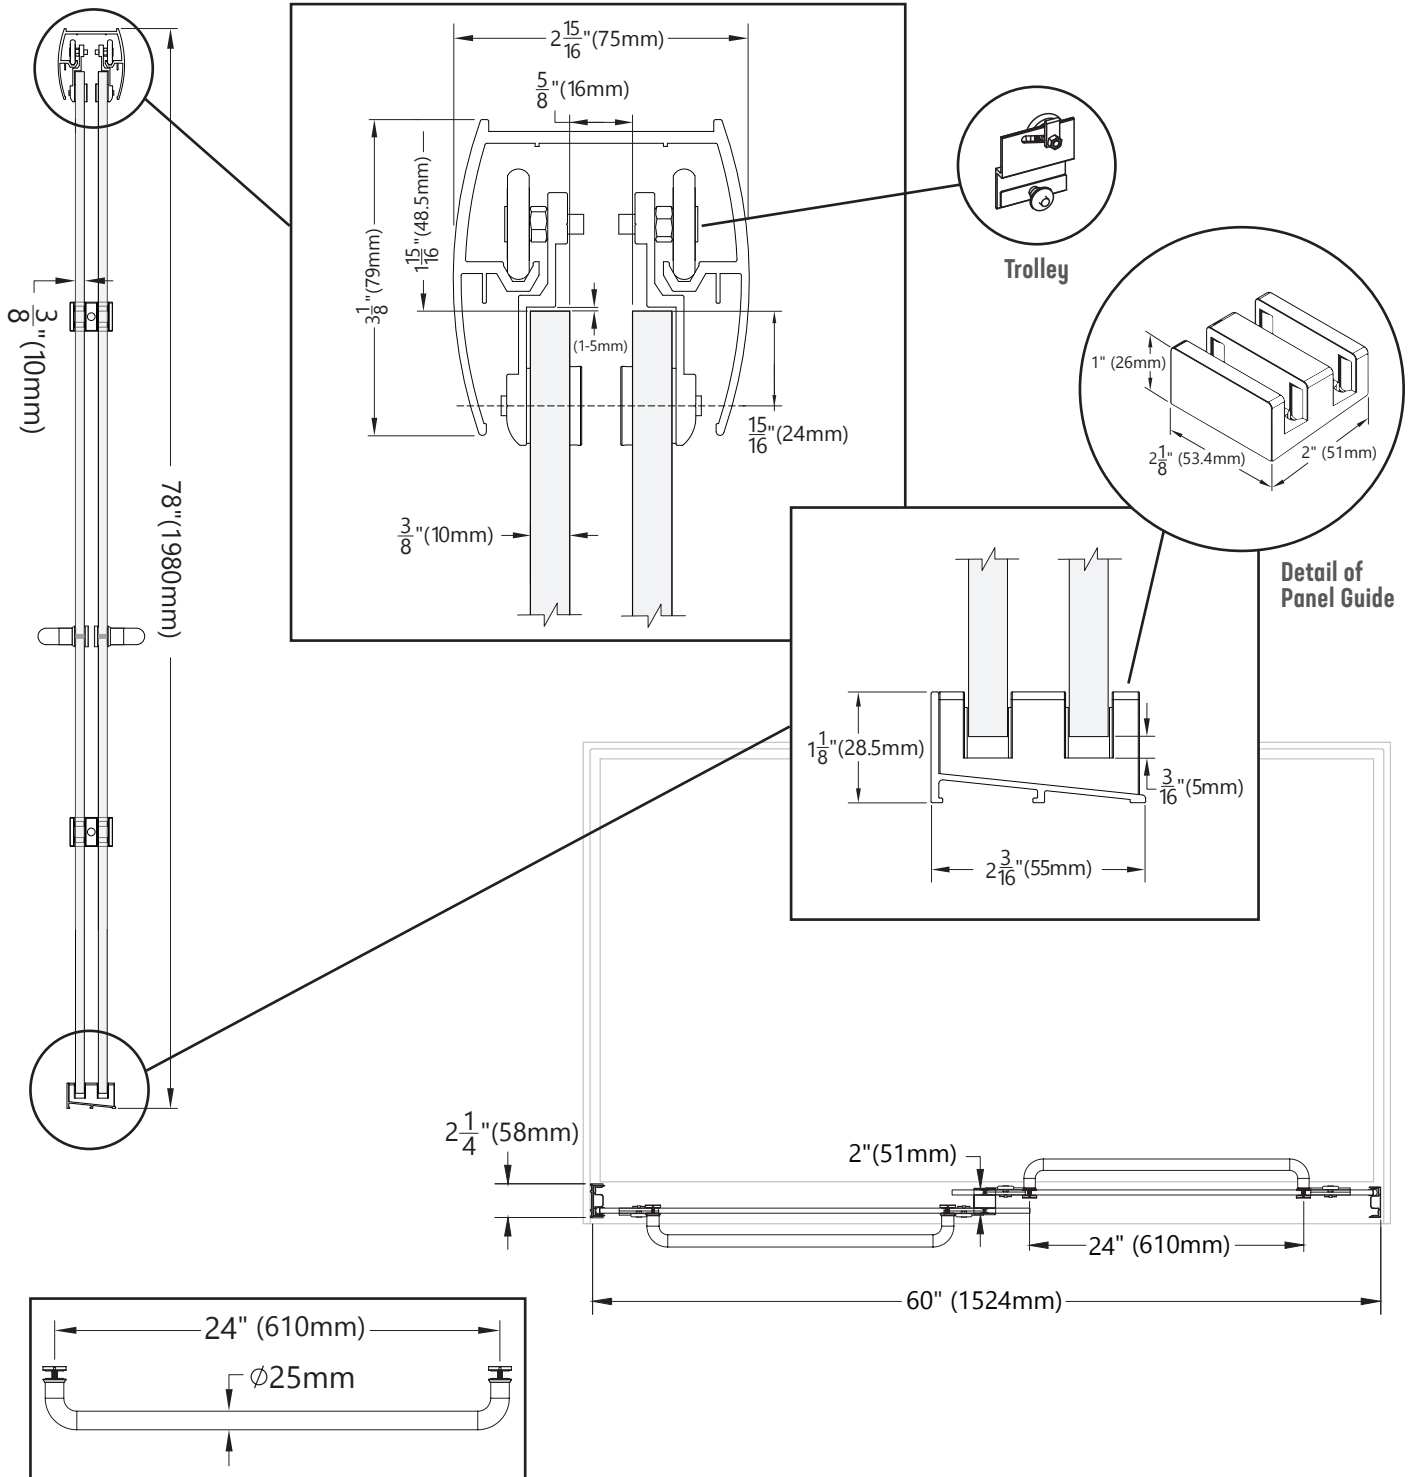

ACBMNW24 Towel Bars



**Architectural Concepts**

(888) 248 2724 | (720) 259 5358 | info@archconceptsllc.com | 18505 Longs Way, Parker, CO 80134 | archconceptsllc.com

<https://www.archconceptsllc.com/products/shower-enclosures/sliding-by-pass/>

Page 2 of 2

Revised 06-05-26