


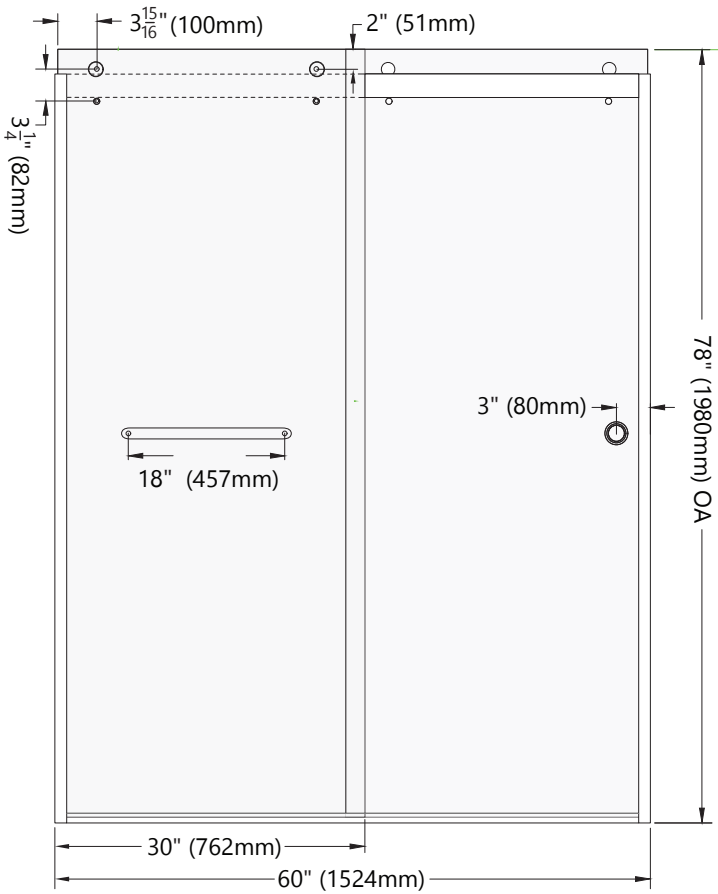

SANTA CRUZ

GLASS SHOWER ENCLOSURE BY-PASS DOOR

ELEVATION



HARDWARE



Available Finishes: Matte Black Polished Brushed

INCLUDED INSTALLATION HARDWARE



Architectural Concepts

O (888) 248 2724
E info@archconceptslc.com

18505 Longs Way
Parker, CO 80134


archconceptslc.com

SANTA CRUZ

GLASS SHOWER ENCLOSURE BY-PASS DOOR

SIDE ELEVATION

DIMENSIONS

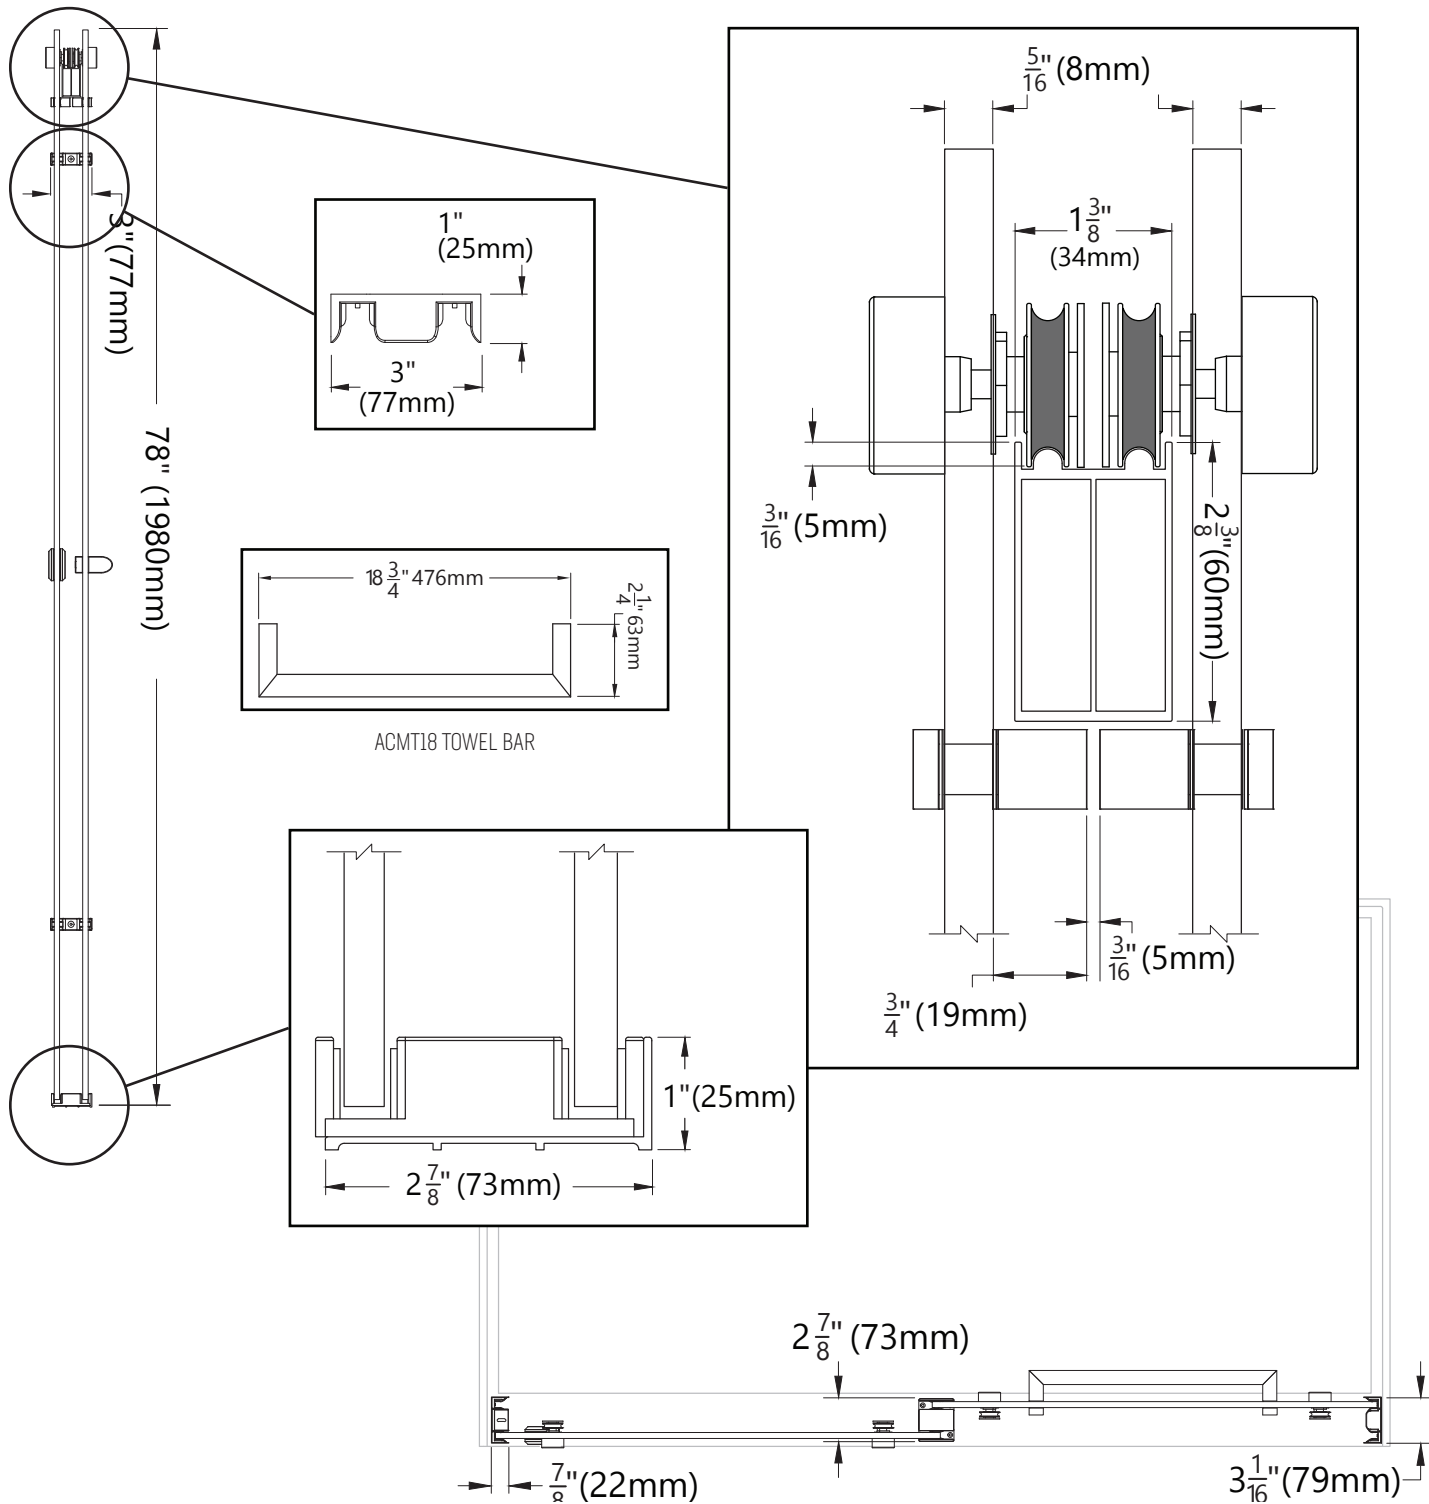

Architectural Concepts

888.248.2724 | 720.259.5358 | info@archconceptsllc.com | 18499 Longs Way, Suite 102 Parker, CO 80134 | archconceptsllc.com

<https://www.archconceptsllc.com/products/shower-enclosures/sliding-by-pass/>

Page 2 of 2

Revised 04-05-23