




# FRESNO

GLASS SHOWER ENCLOSURE BY-PASS DOOR



## ELEVATION

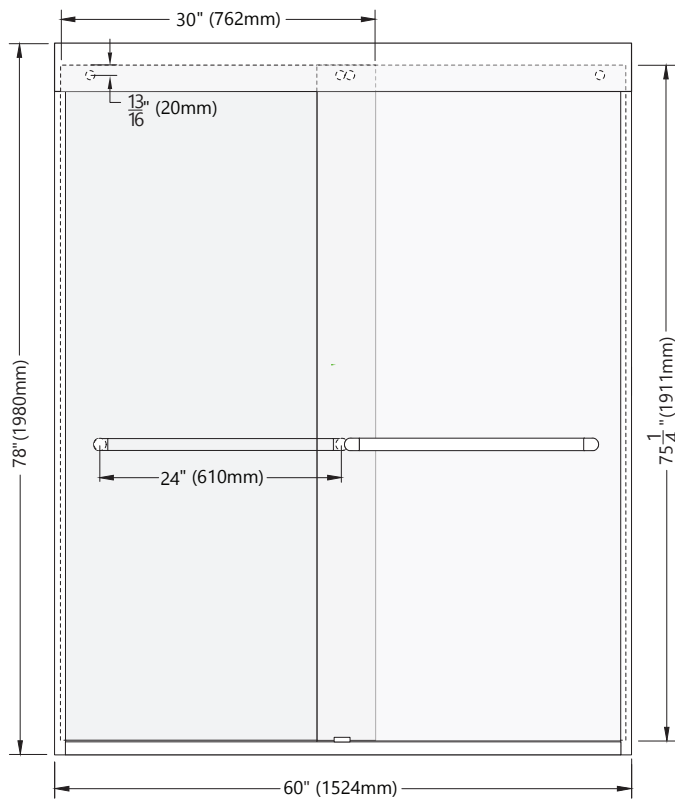


## HARDWARE



Stacked Finishes: Matte Black ● Polished ● Brushed ●

Available Finishes: Satin Brass ●

## INCLUDED INSTALLATION HARDWARE

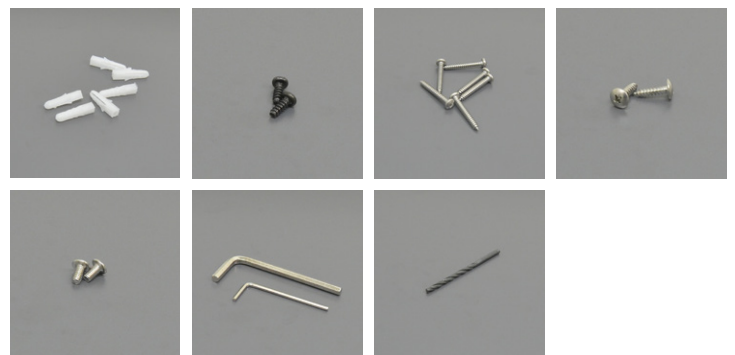

Architectural  
Concepts

O (888) 248 2724  
E info@archconceptsllc.com

18505 Longs Way  
Parker, CO 80134


[archconceptsllc.com](http://archconceptsllc.com)

# FRESNO

GLASS SHOWER ENCLOSURE BY-PASS DOOR

SIDE ELEVATION

DIMENSIONS

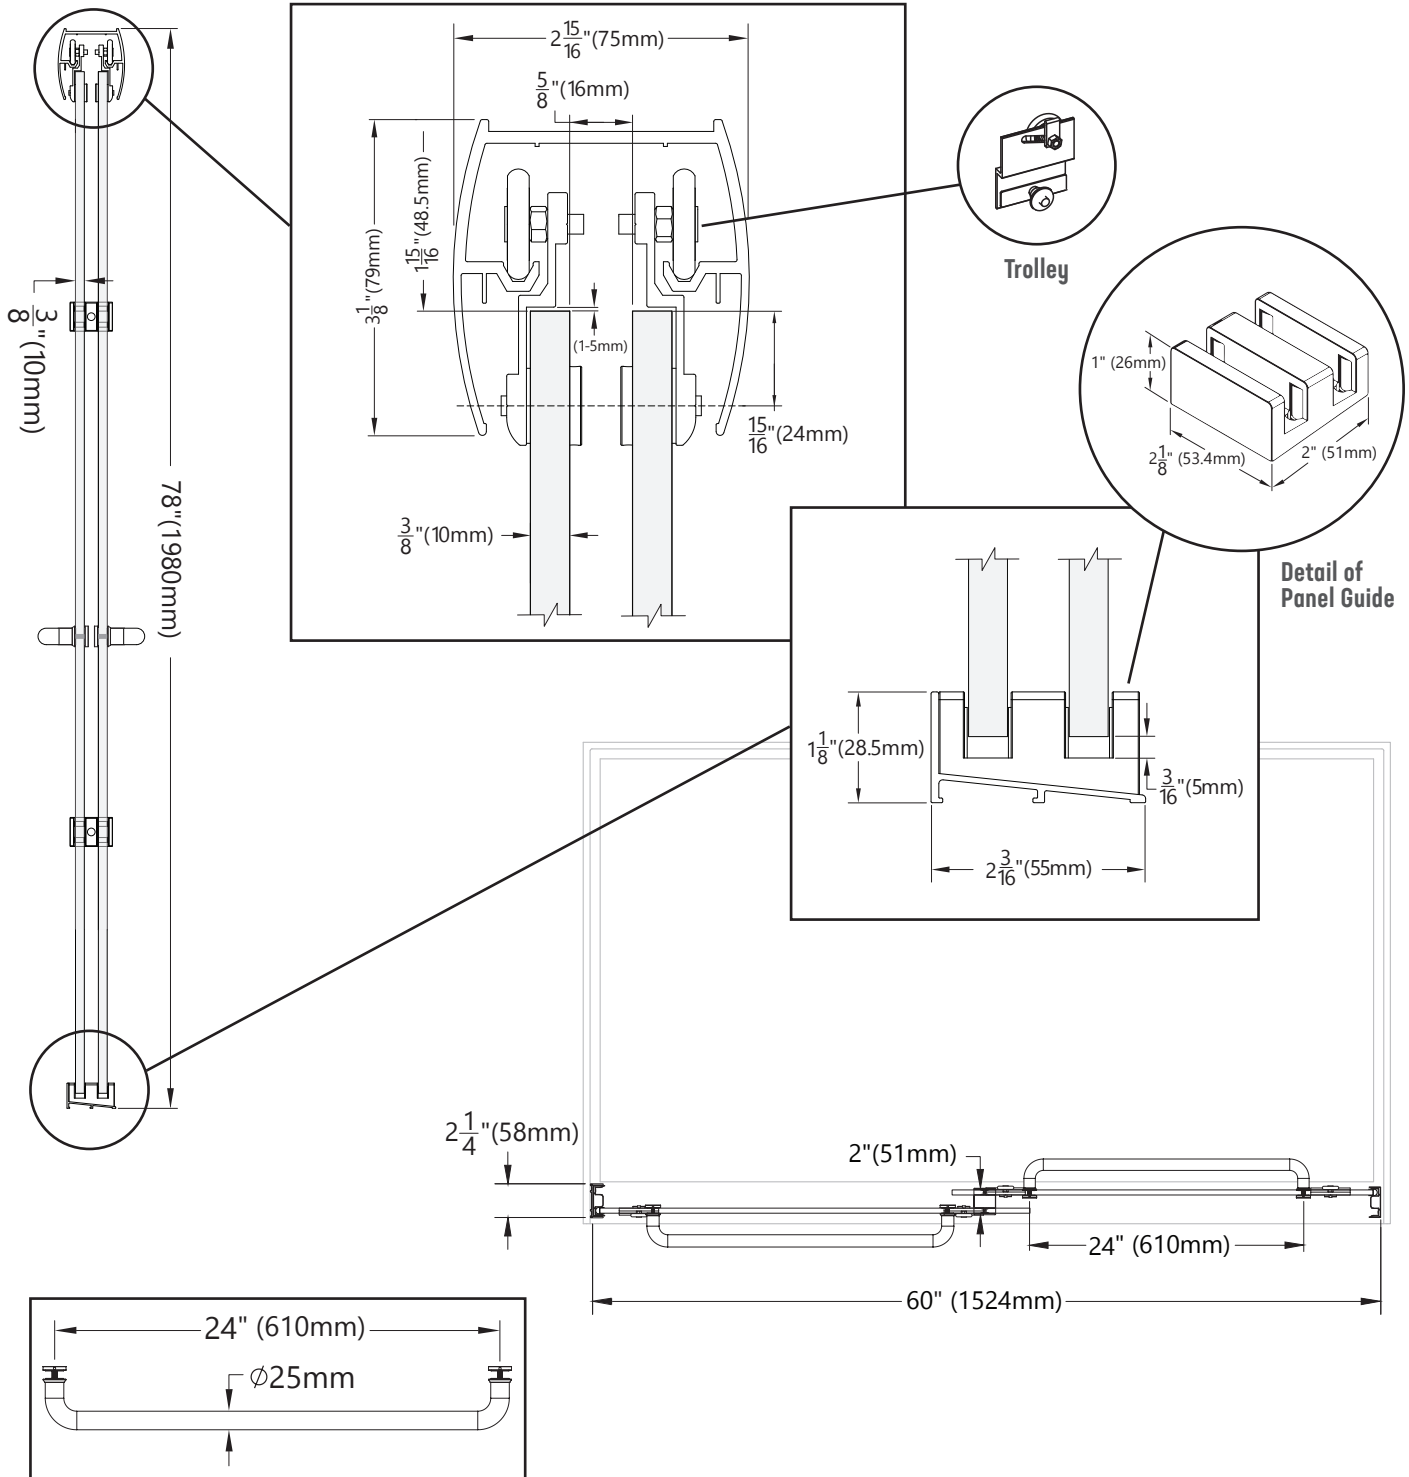

ACBMNW24 Towel Bars



**Architectural Concepts**

(888) 248 2724 | (720) 259 5358 | info@archconceptsllc.com | 18505 Longs Way, Parker, CO 80134 | archconceptsllc.com

<https://www.archconceptsllc.com/products/shower-enclosures/sliding-by-pass/>

Page 2 of 2

Revised 05-14-24