




CALISTOGA

1/4" (6mm) BY-PASS GLASS SHOWER ENCLOSURE



ELEVATION

FITS 54" - 60" OPENING

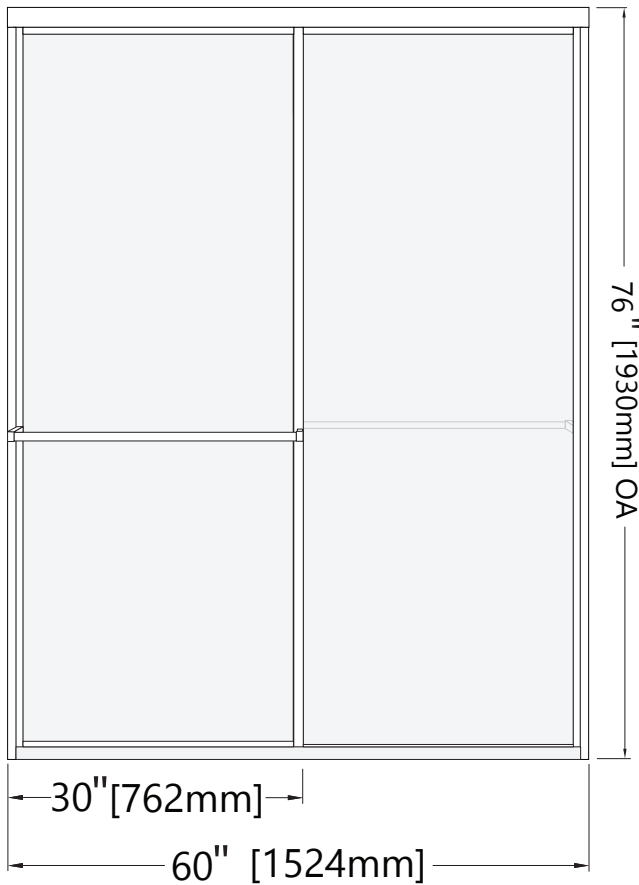

Available Finishes:

Satin Brass  Matte Black  Polished  Brushed 


Architectural
Concepts

O (888) 248 2724
E info@archconceptsllc.com


18505 Longs Way
Parker, CO 80134

archconceptsllc.com

HARDWARE

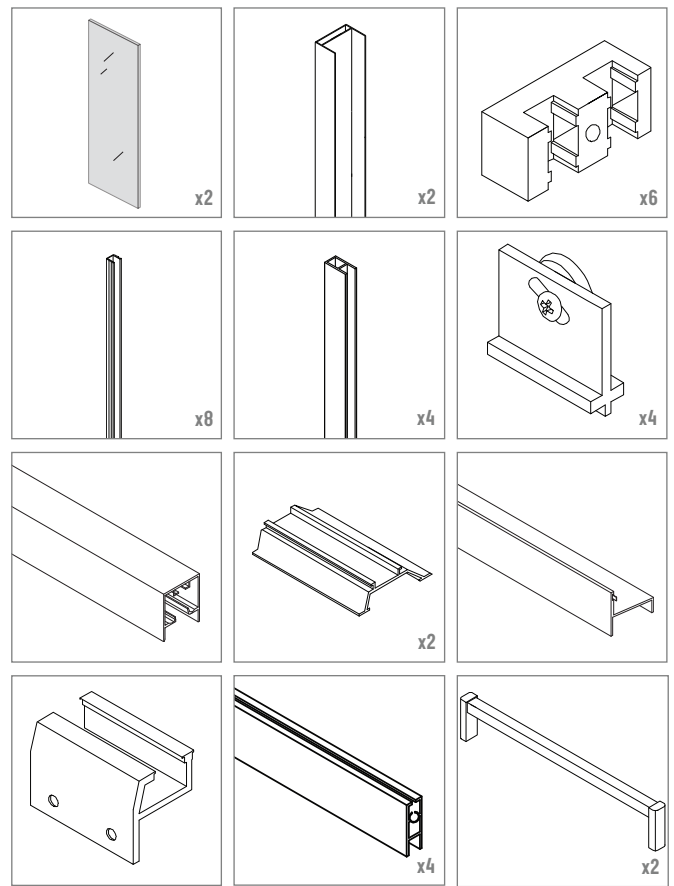


INCLUDED INSTALLATION HARDWARE

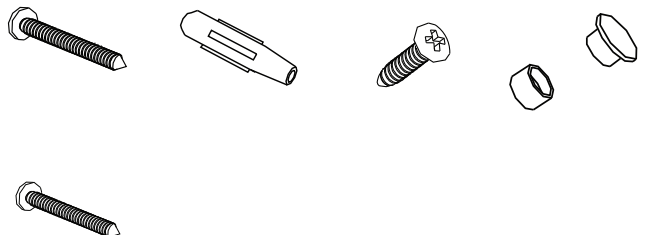

CALISTOGA

1/4" (6mm) BY-PASS GLASS SHOWER ENCLOSURE

DIMENSIONS

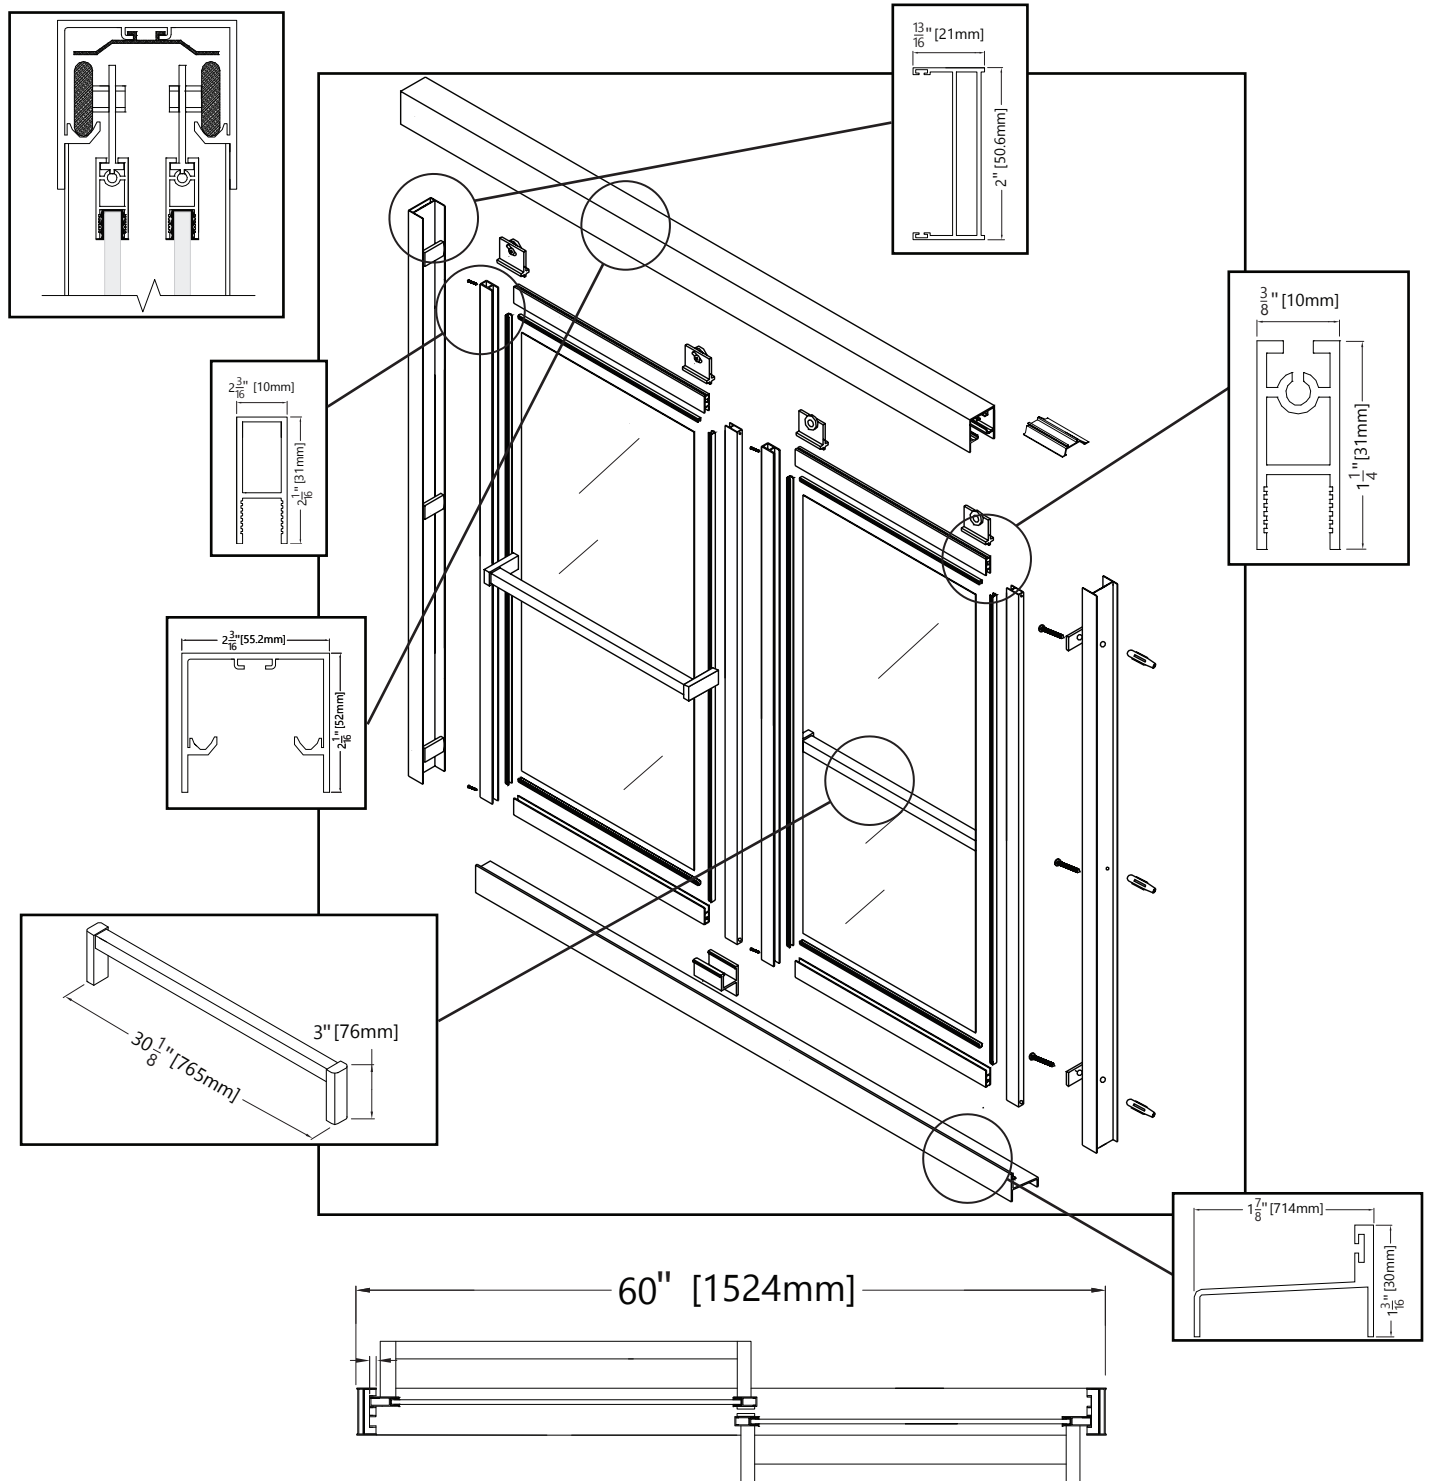

Architectural Concepts

888.248.2724 | 720.259.5358 | info@archconceptsllc.com | 18505 Longs Way, Parker, CO 80134 | archconceptsllc.com